
BMYS - Safe Harbour Project

Appendix B

Current Master Plan 2815-SK7

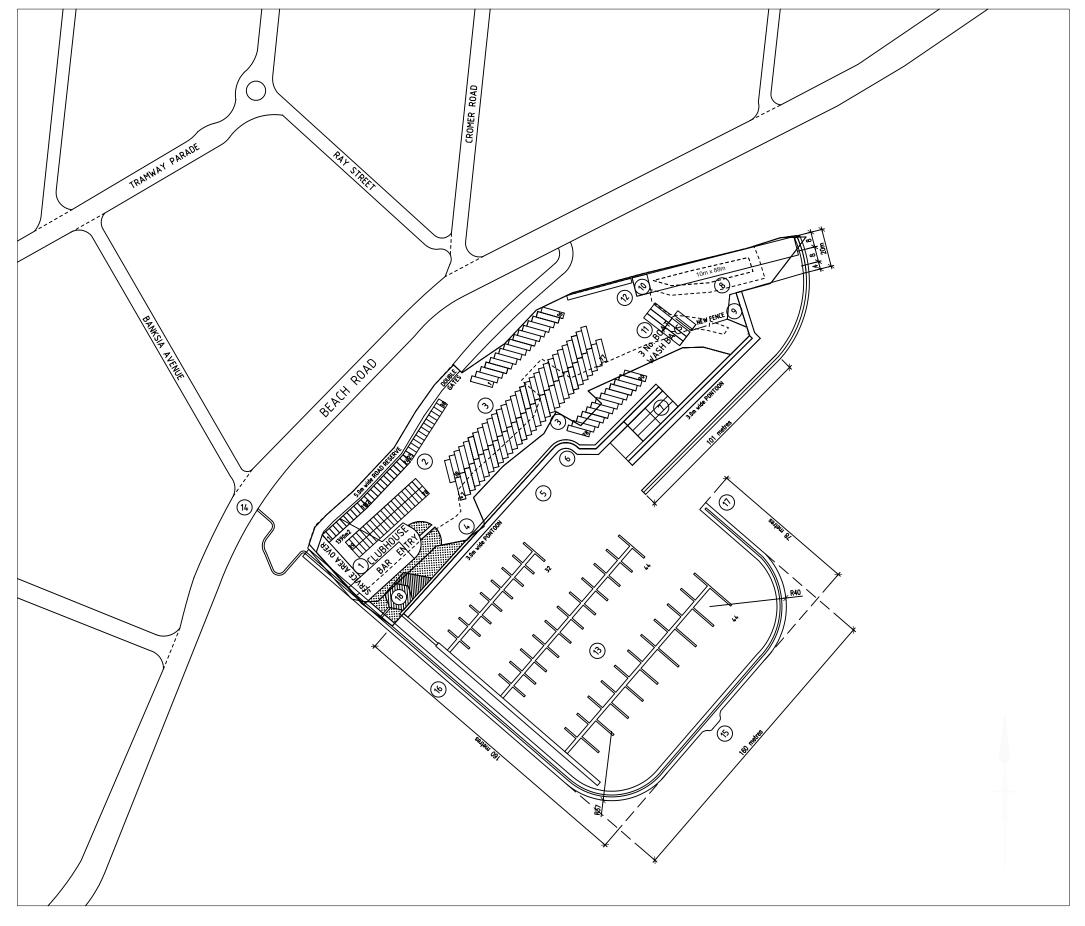

LEGEND:

- 1. CLUB HOUSE
- CAR PARK 78 No. SPACES
- 3. CAR AND TRAILER PARK 90 No. SPACES
- . WATERFRONT BOARDWALK
- 5. FUEL SUPPLY
- 6. SEWERAGE PUMPOUT UNIT
- 7. THREE LANE BOAT RAMP
- 8. DRY STACK 3 HIGH 78 No. BOATS
- 9. DRY STACK LAUNCH AREA
- 10. DRY STACK OFFICE
- 11. BOAT WASH DOWN/DERIGGING AREA
- 12. FISH CLEANING AREA
- 13. MARINA 120 No. BOATS
- 14. PUBLIC ACCESS TRACK
- 15. PUBLIC VIEWING AREA
- 16. MW STORMWATER DRAIN EXTENSION
- 17. NAVIGATION BEACONS
- 18. KIOSK & ALFRESCO AREA

BMYS REVISION 5.0 = 4,186.78 m2

CURRENT TOTAL AREA = 14,516.27 m²

0 10 20 30 40 50 60 70 80 90 100m SCALE 1:1000 AT ORIGINAL SIZE

CONTRACTOR SHOULD VERIFY ALL DIMENSIONS ON SITE	AMENDMENT	DATE REV	AMENDMENT	DATE REV ARCH	REV ARCHITECTS DETAILS: ARCHITECTS DETAILS: ARCHITECTS DETAILS: ARCHITECTS DETAILS: ARCHITECTS DETAILS: ARCHITECTS DETAILS: Levi Architects De		CLIENT:	DRAWING TITLE:
BEFORE COMMENCING WORK, IF A DISCREPANCY IS FOUND BETWEEN EIGURED DIMENSIONS AND SCALED DIMENSIONS		+ + +				BEAUMARIS MOTOR	PROPOSED CONCEPT PLAN	
IT SHOULD BE CHECKED WITH THE PRINCIPAL CONSULTANT. Plot date: 87H DECEMBER 2008						YACHT SQUADRON		
Plot date: 81H DECEMBER 2006							VPFC IDDAMINA	
l E						PROJECT: BMYS REDEVELOPMENT SCALE: DRAWING NO:	. ———— PW	
				- A.B.N. Level 4,		outline of the parting better		SCALE: DRAWING No: 1:1000
 		+ + +		Teleph	hone: (03) 9699 5088 MEMBER		AT:- BEACH ROAD, BEAUMARIS. VICTORIA.	PROJECTNO: SK7