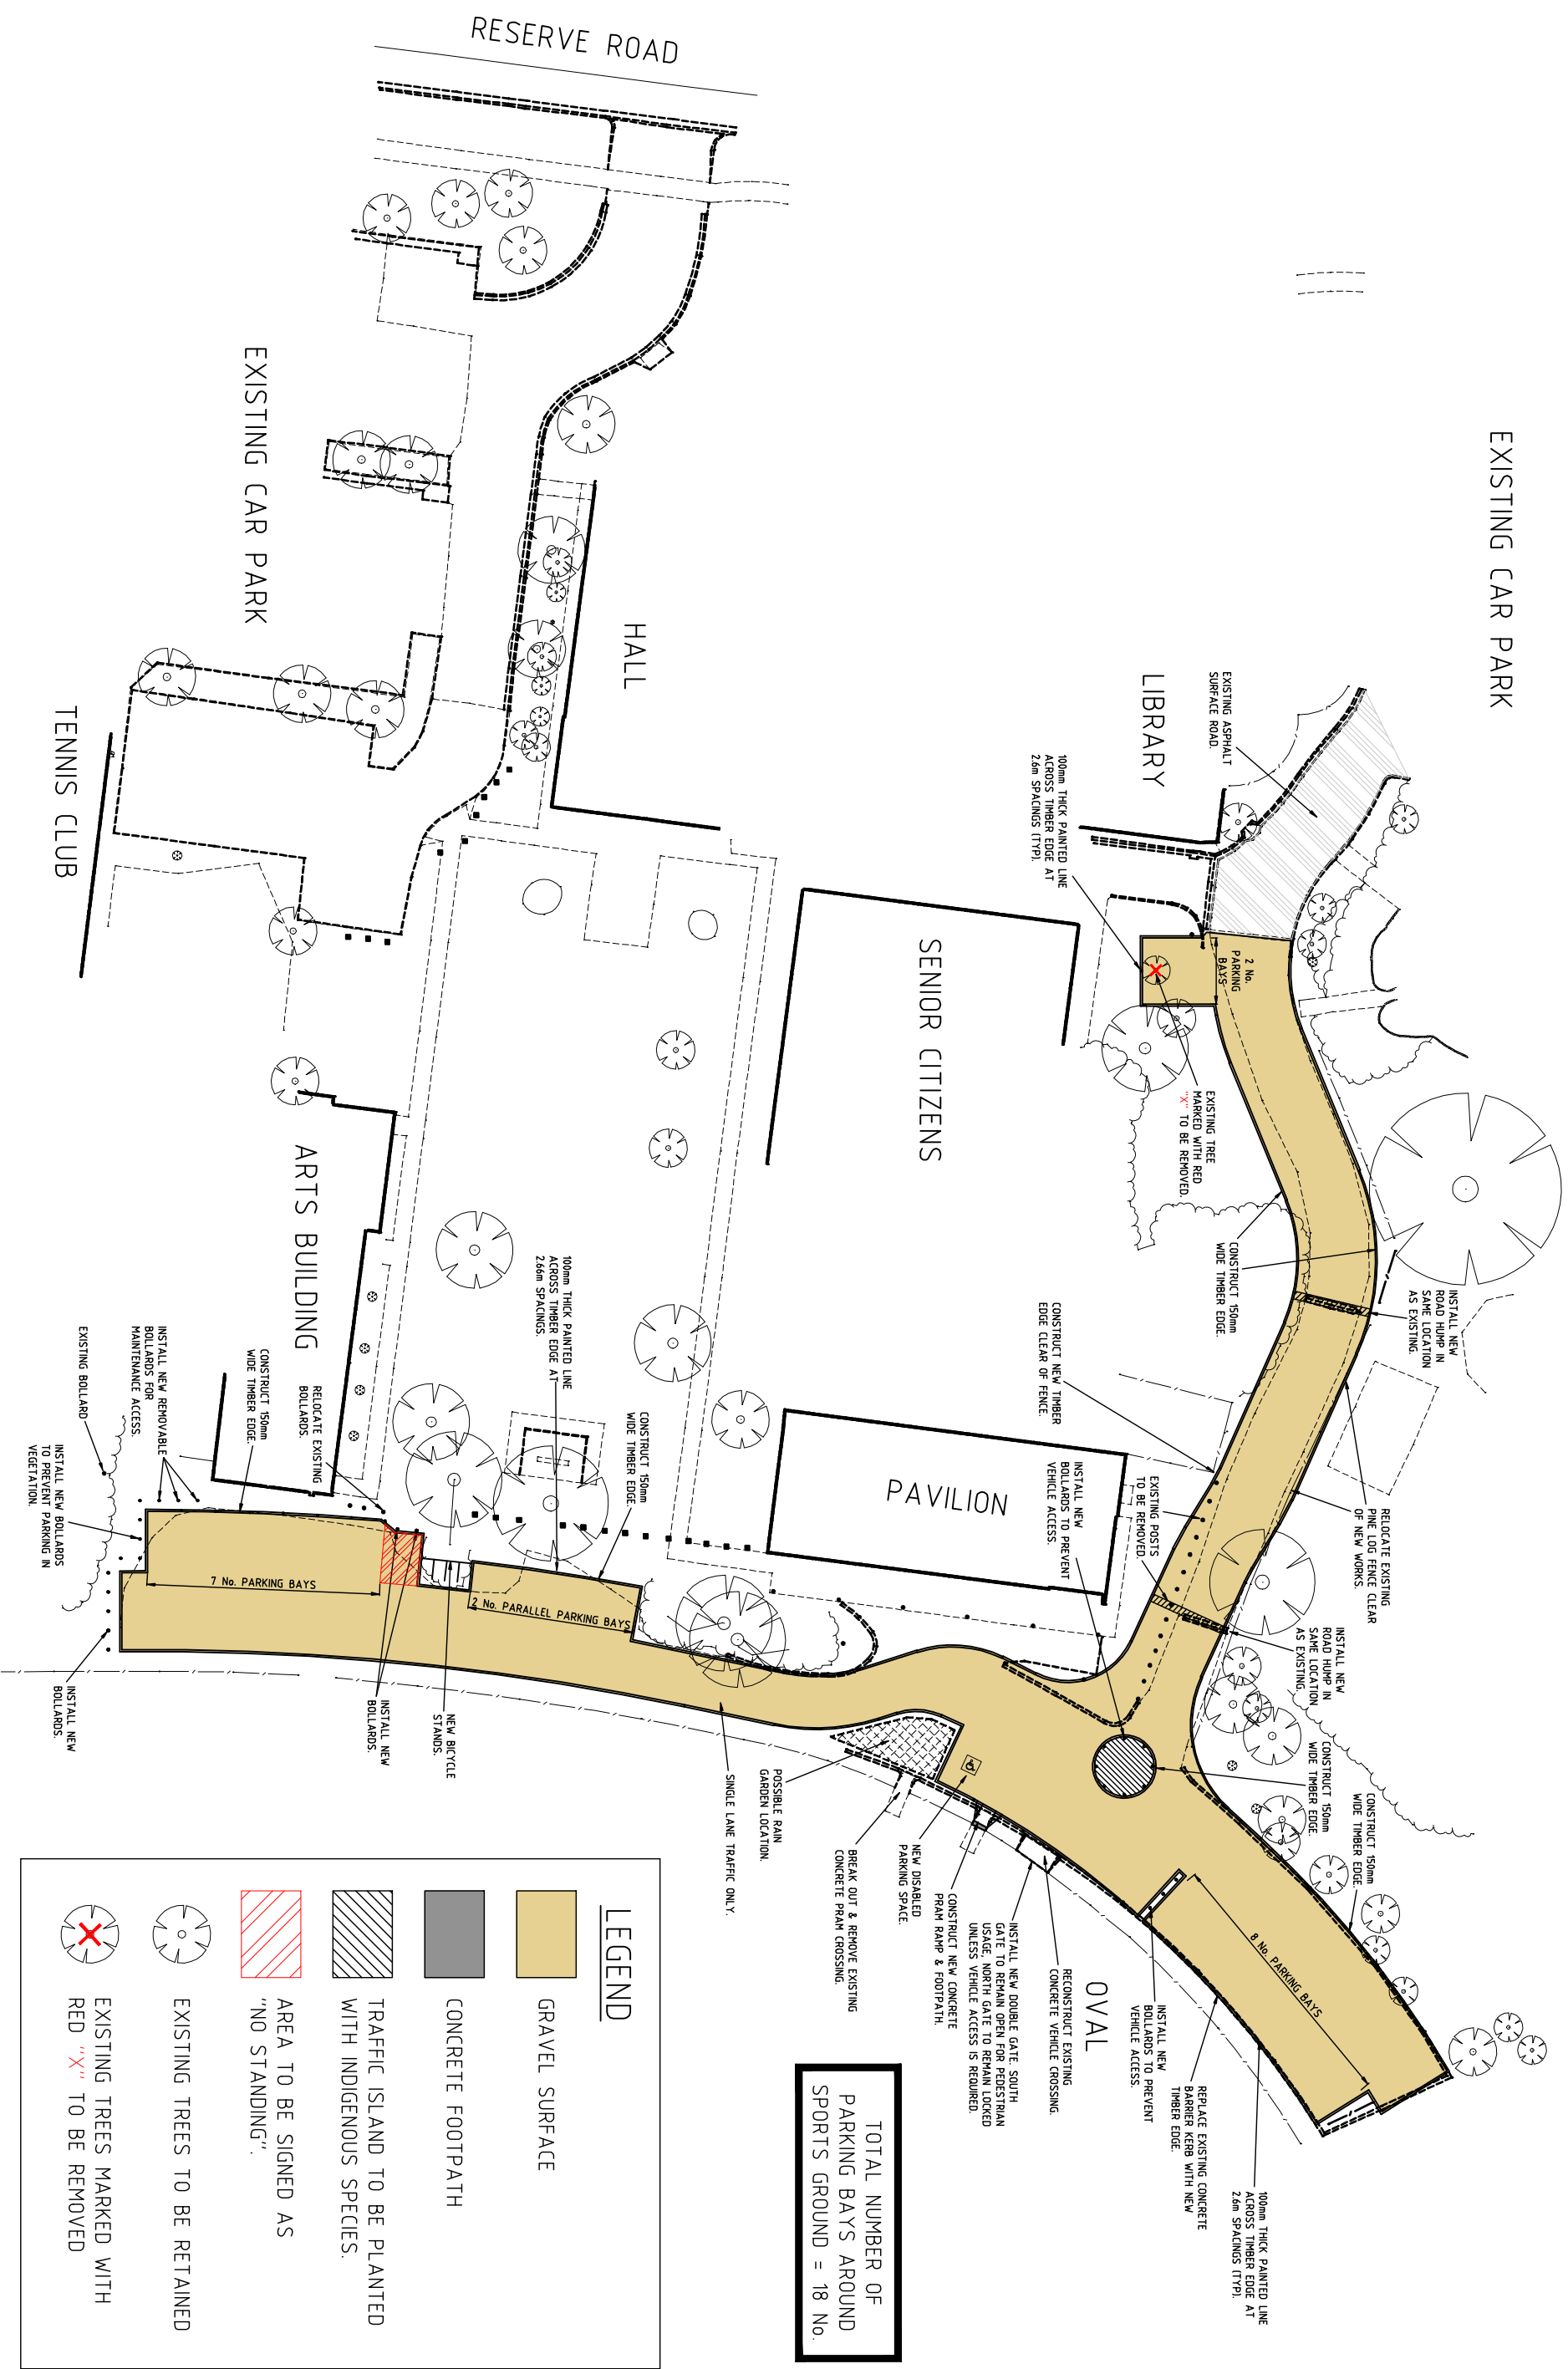


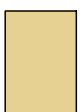
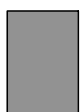
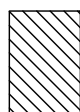
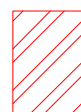




EXISTING CAR PARK



TOTAL NUMBER OF
PARKING BAYS AROUND
SPORTS GROUND = 18 No.

LEGEND

-  GRAVEL SURFACE
-  CONCRETE FOOTPATH
-  TRAFFIC ISLAND TO BE PLANTED WITH INDIGENOUS SPECIES.
-  AREA TO BE SIGNED AS "NO STANDING".
-  EXISTING TREES TO BE RETAINED
-  EXISTING TREES MARKED WITH RED "X" TO BE REMOVED