


# **Planning Committee Meeting**

**8 April 2014**

## **Item 4.3**

**R/394-416 Beach Road, Beaumaris and 406A  
Beach Road Beaumaris  
(Application No. 2013/384/1 Ward: Southern)**

**Pages: 4**

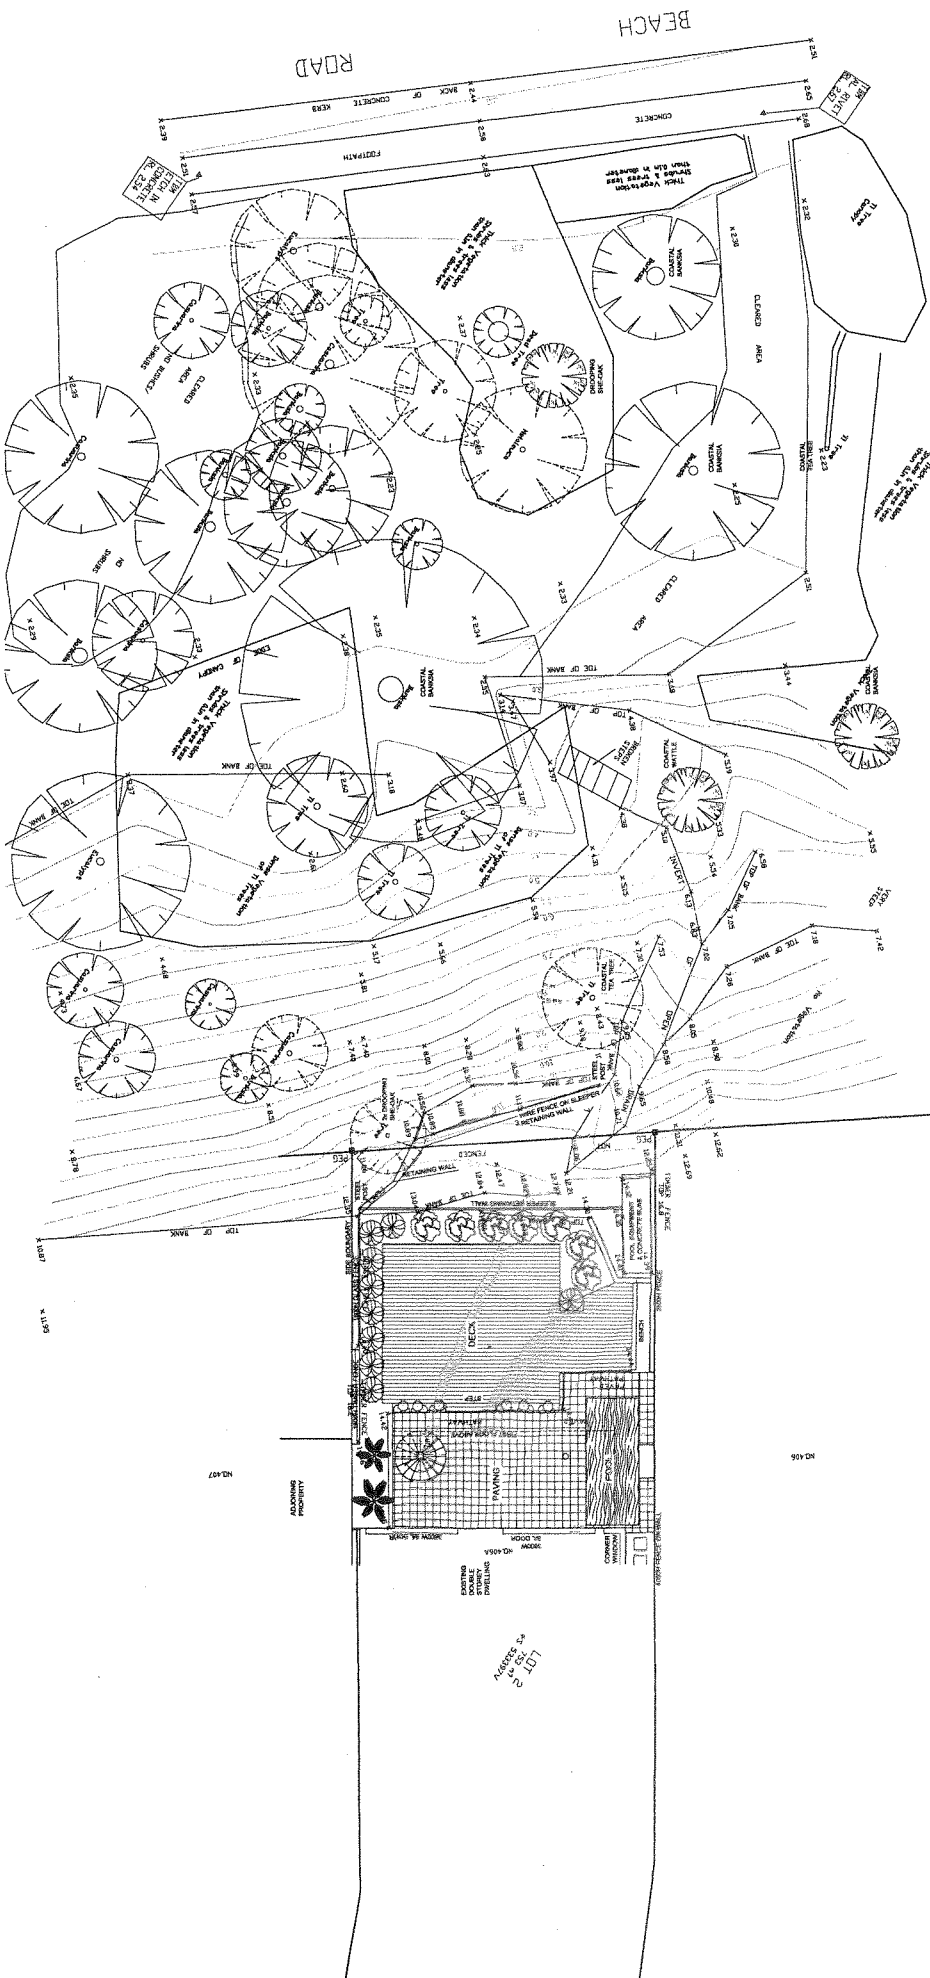

Received  
29 JUL 2013  
Planning Department


EXISTING CONDITIONS PLAN  
SCALE 1:100



**JOHNS LYNG GROUP**  
1 Williams Road, Dandenong, Victoria, 3108  
Phone (03) 9272 0000 Fax (03) 9272 0099

**PROPOSED SLOPE REMEDIAL WORKS AT: 406A BEACH ROAD, BEAUMARIS FOR MR CON CONSTANTINOU**

Project No: 13-2755  
Site No: 20898  
Date: 13-2755  
Scale: 1:100  
Sheet No: AT OF 4

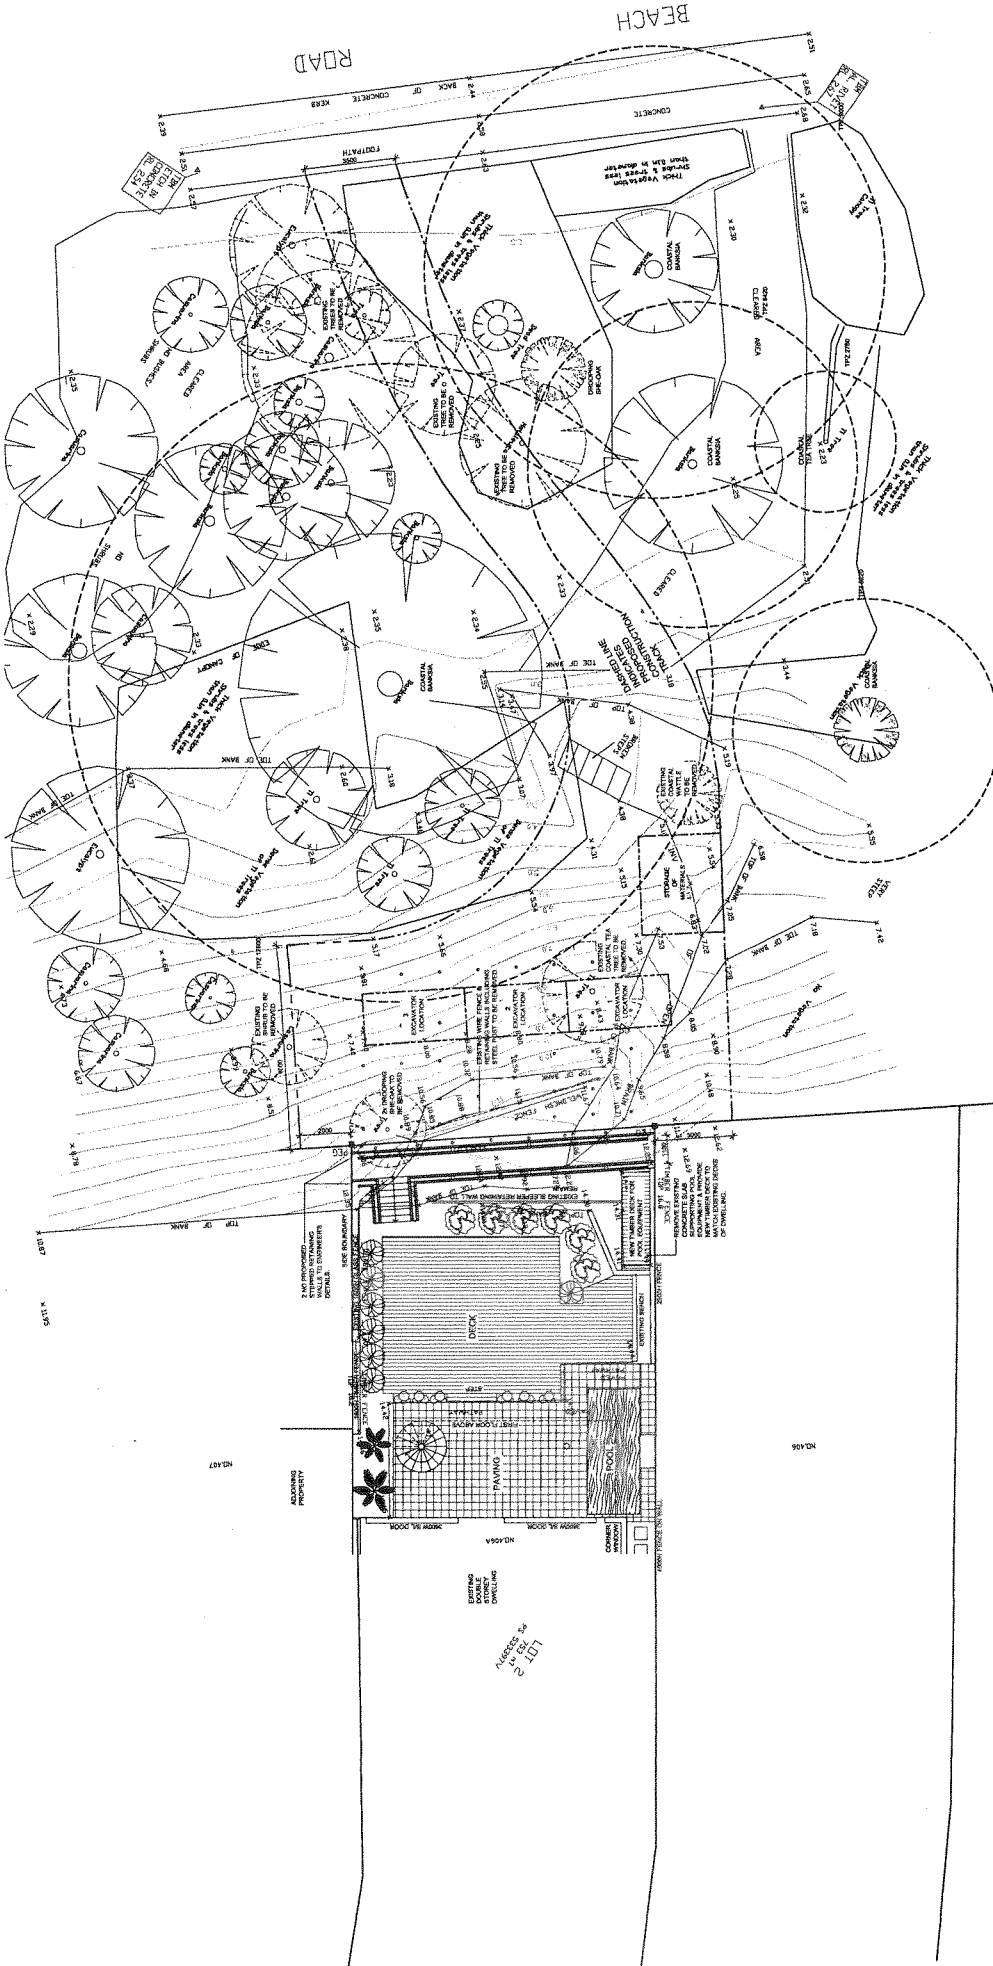

Received  
29 JUL 2013  
Planning Department

<p><b>JOHNS LYNG GROUP</b> 1 Williams Road, Doncaster Victoria 3108 Phone (03) 9272 0000 Fax (03) 9272 0099</p>	<p><b>PROPOSED SLOPE REMEDIAL WORKS AT: 406A BEACH ROAD, BEAUMARIS FOR MR CON CONSTANTINOU</b></p>	<p>Project No. 13-2755 Job No. 20888 Date: 17/07/2013</p>	<p>Scale: 1:100 Page No. 20888 Job No. 13-2755 Rev. 02 OF 4</p>
	<p><b>PROPOSED PLAN</b></p>	<p>Drawn by: P. TOLLA Checked by: P. TOLLA Approved by: P. TOLLA</p>	<p>17/07/2013</p>

**PROPOSED PLAN**  
SCALE 1:100





